



WICKHAM ROAD

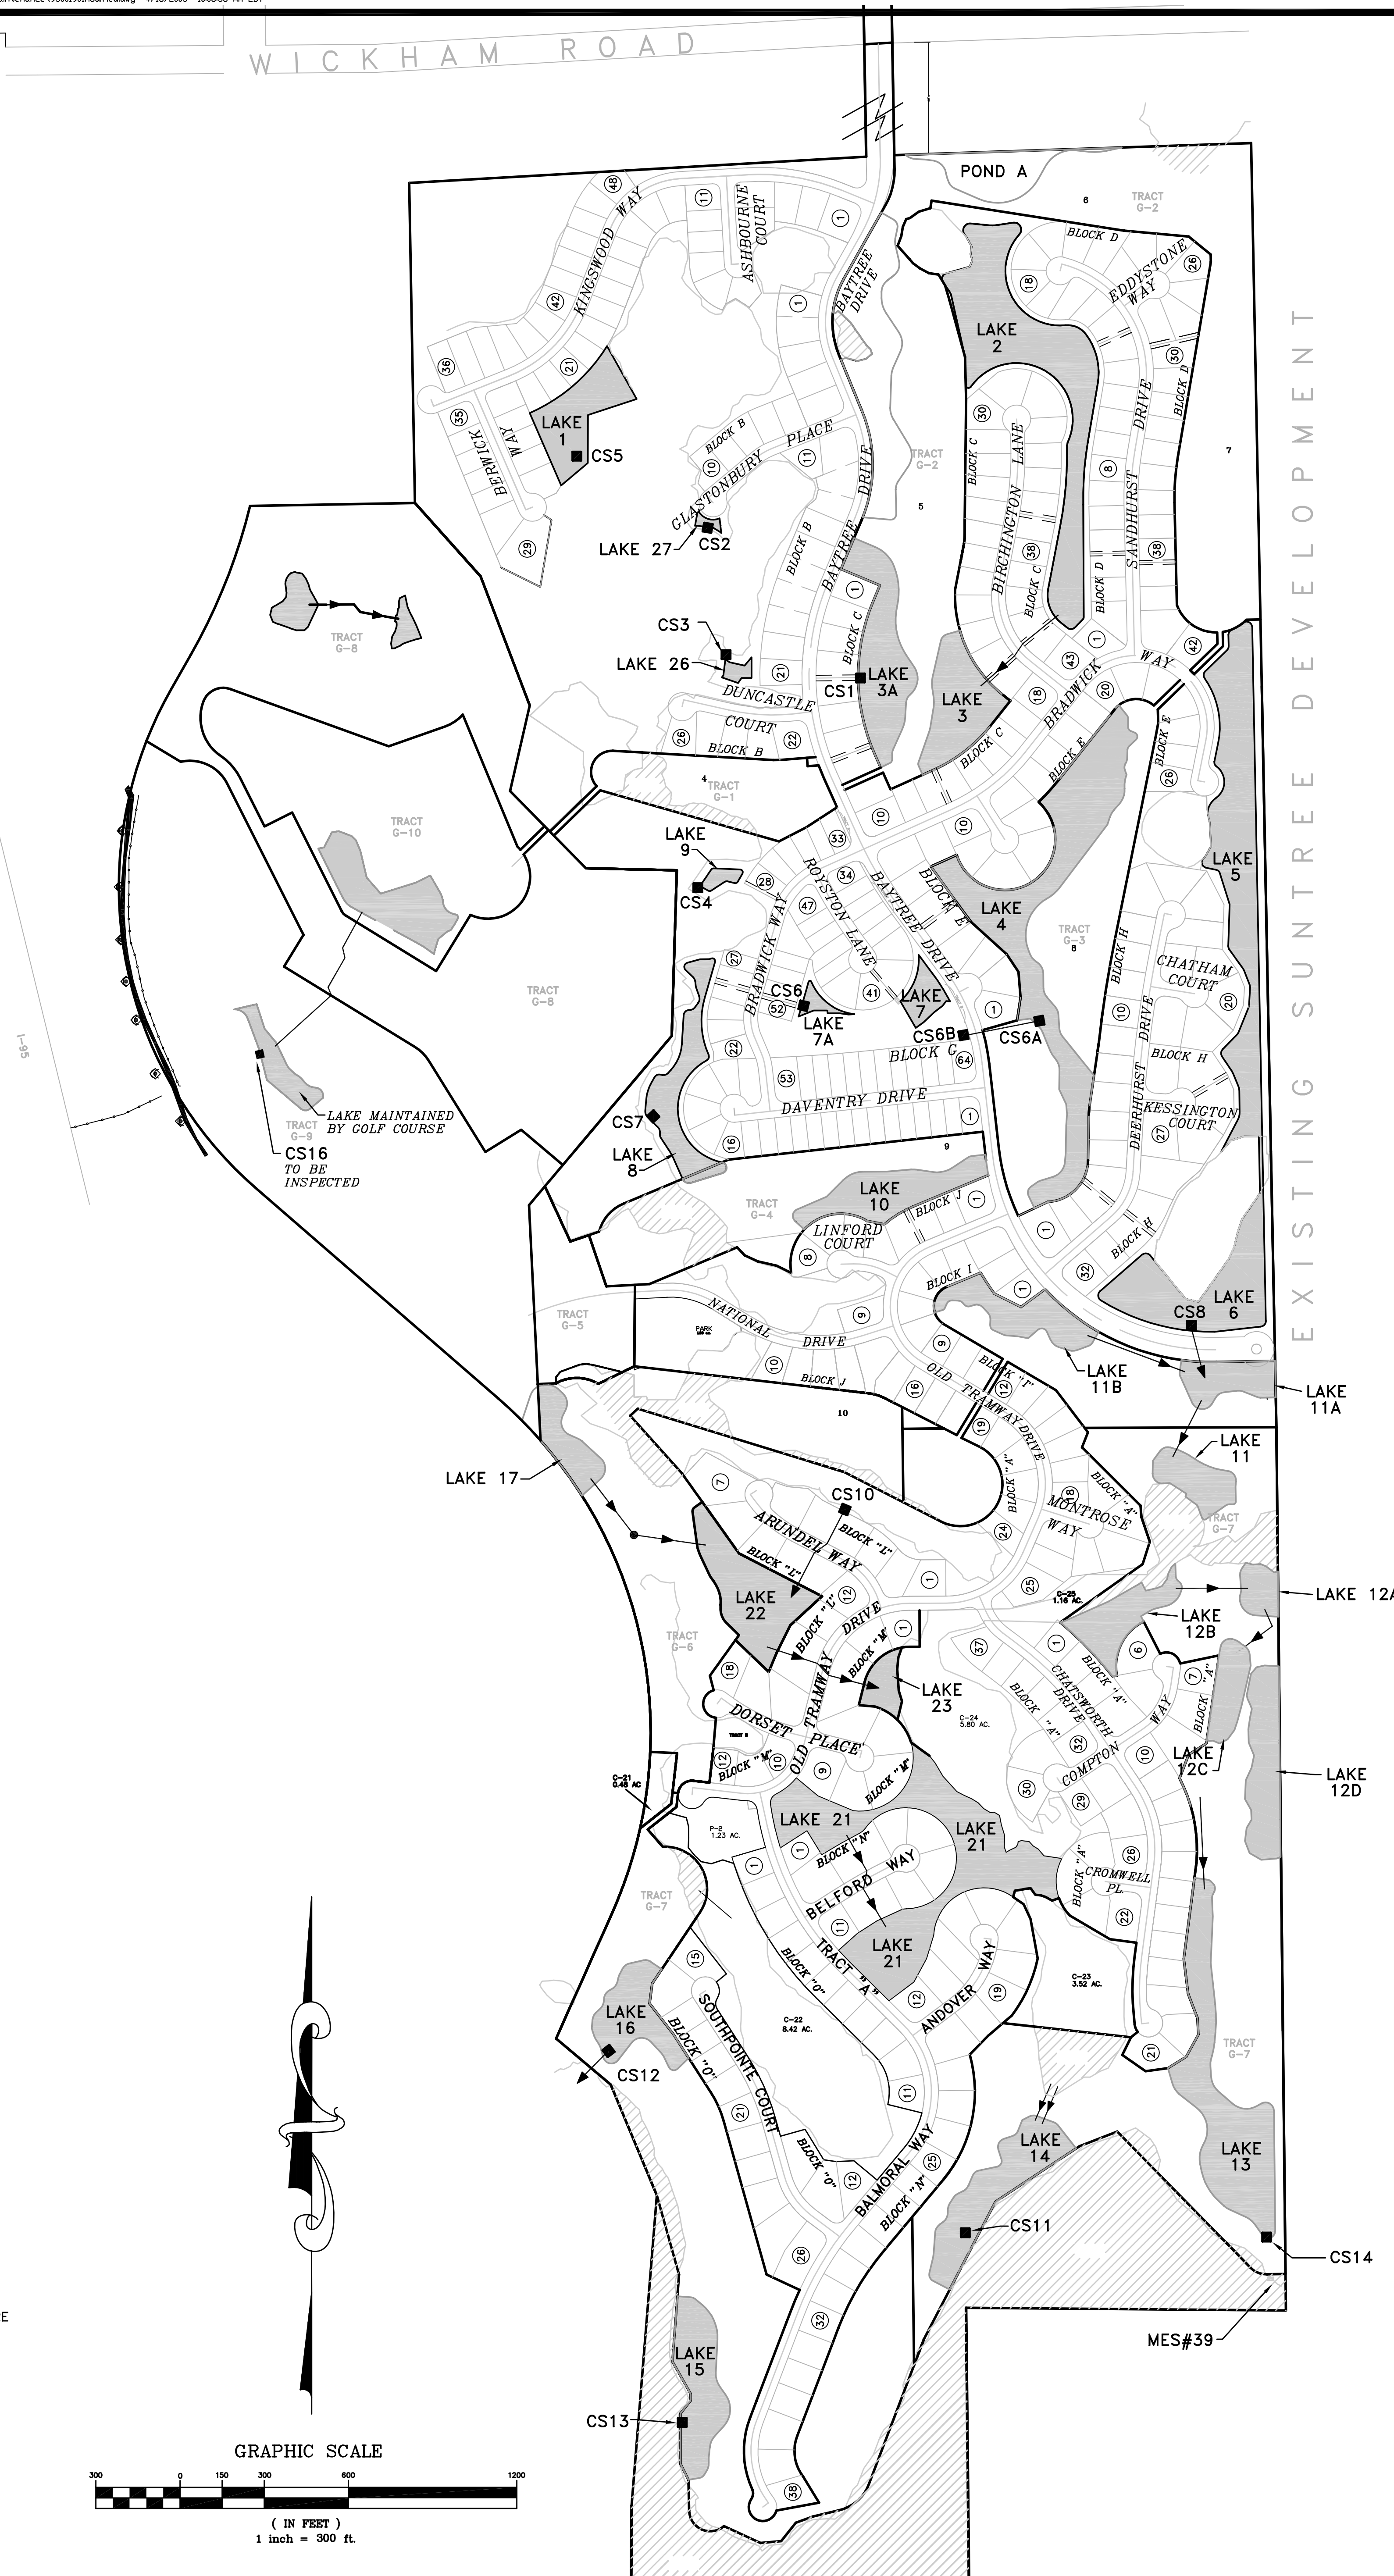

LEGEND

- CONTROL STRUCTURE
- CONVEYANCE PIPE

GRAPHIC SCALE

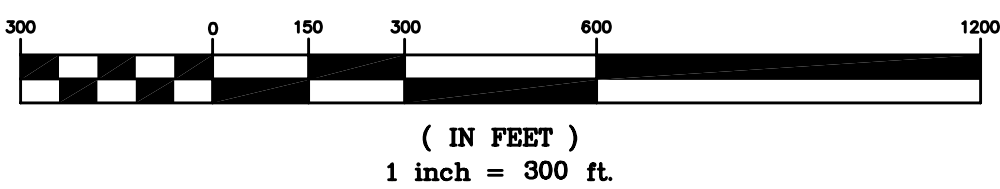

EXISTING SUNTREE DEVELOPMENT

PBS&J
 7195 Murrell Road
 Suite 101
 Melbourne, FL 32940
 Tel. (321) 242-4942
 Fax. (321) 242-6101
<http://www.pbsj.com>

2001 N.W. 107th AVENUE
 MIAMI, FLORIDA 33172-2507
 FBPR CERTIFICATE OF AUTHORIZATION No. 24

BAYTREE CDD

**LAKE & CONTROL
 STRUCTURE LOCATION
 EXHIBIT**

ORIGINAL: JANUARY 2005

REVISIONS:

- 1.
- 2.
- 3.
- 4.
- 5.

NOTICE
 The information contained in this document was prepared by PBS&J, Inc. While PBS&J has taken all reasonable steps to ensure the accuracy of the information contained in this document, it cannot guarantee that changes or alterations to this document will not be made by persons other than PBS&J personnel after the document leaves the possession of PBS&J. Changes or alterations may be safety related and result in damage to property, personal injury or death. If verification of the information contained in this document is needed, contact should be made directly with PBS&J.

WARNING
 This document must be compared to the original hard copy, with certified raised seal if applicable, in order to insure the accuracy of the information contained herein and to further insure that no changes, alterations or modifications have been made to the document. No reliance should ever be made on a document transmitted or received by computer or other electronic means unless it is first compared to the original. PBS&J makes no warranty, express or implied, concerning the accuracy of the information contained in any document transmitted or received by computer or other electronic means.

JOB NO. 071431.01

DRAWN: RBS

DESIGNED: JCU

CHECKED: JCU