



WICKHAM ROAD

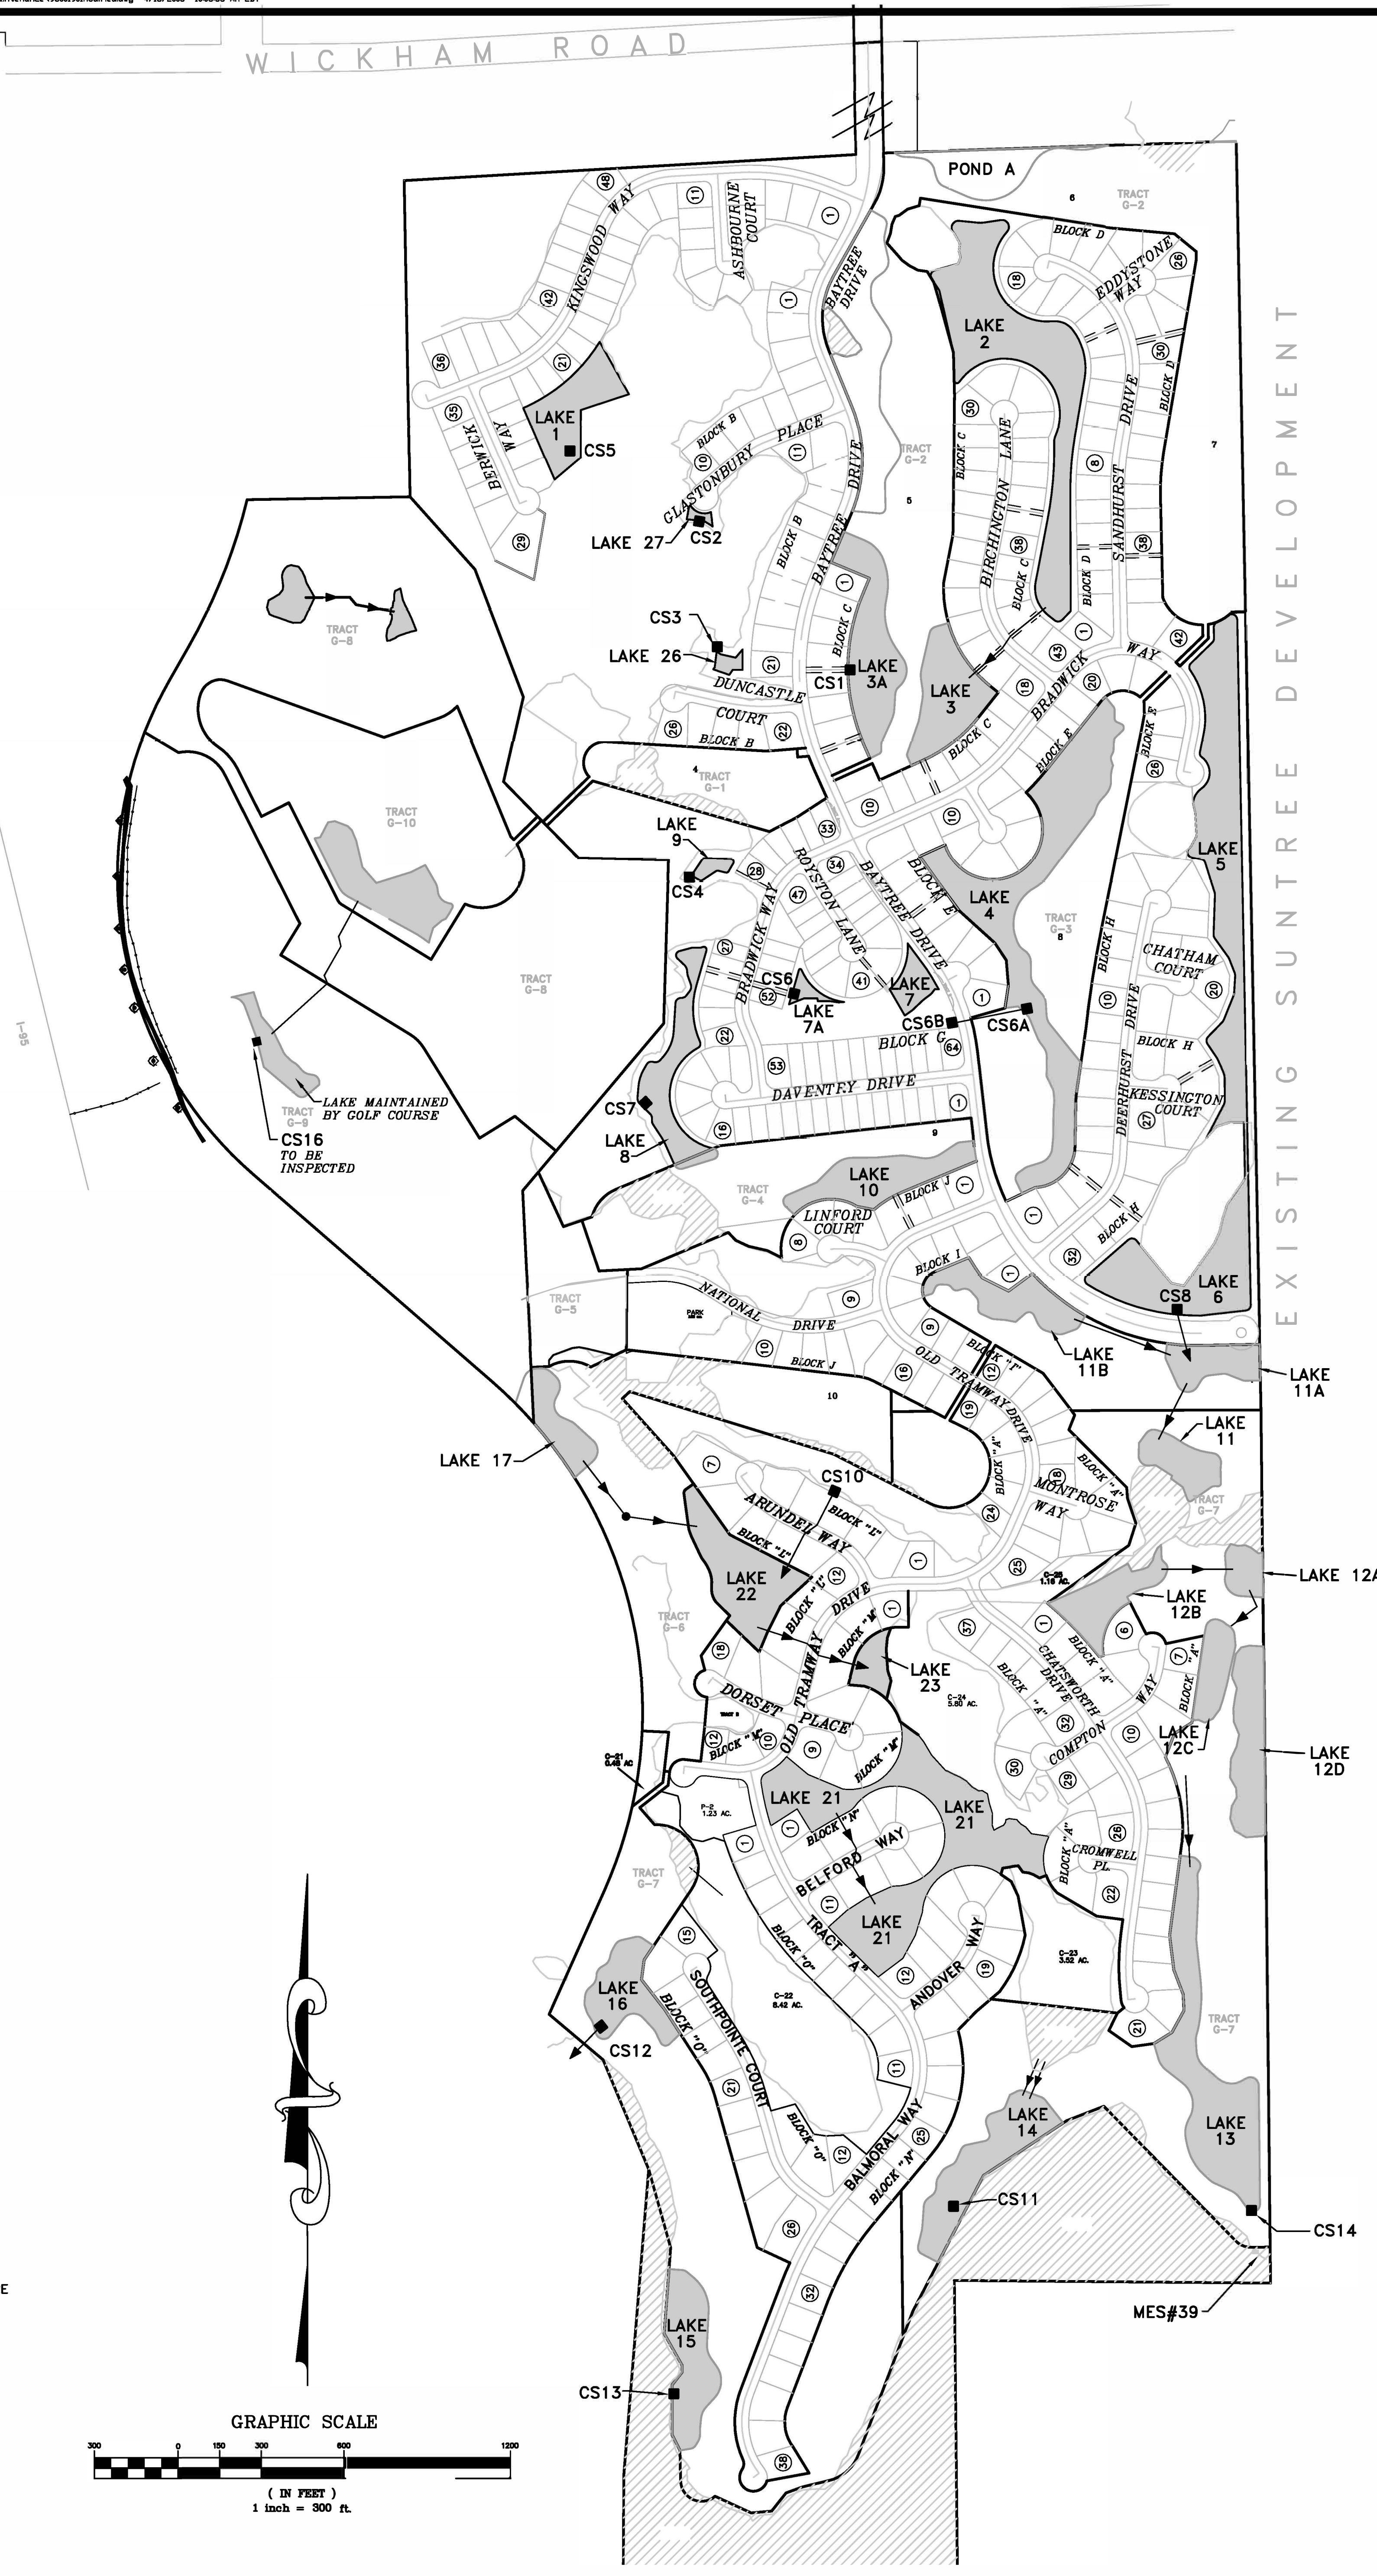

LEGEND

- CONTROL STRUCTURE
- CONVEYANCE PIPE

GRAPHIC SCALE

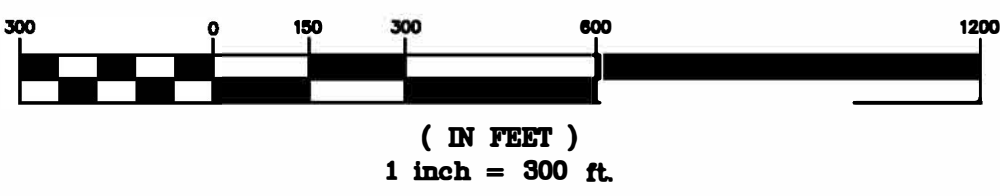

EXISTING SUNTREE DEVELOPMENT

PBS&J
 2001 N.W. 107th AVENUE
 MIAMI, FLORIDA 33172-2507
 FBPR CERTIFICATE OF AUTHORIZATION No. 24

7195 Murrell Road
 Suite 101
 Melbourne, FL 32940
 Tel. (321) 242-4942
 Fax. (321) 242-6101
<http://www.pbsj.com>

BAYTREE CDD

**LAKE & CONTROL
 STRUCTURE LOCATION
 EXHIBIT**

ORIGINAL: JANUARY 2005

REVISIONS:

1. _____
2. _____
3. _____
4. _____
5. _____

NOTICE
 The information contained in this document was prepared by PBS&J, Inc. While PBS&J has taken all reasonable steps to ensure the accuracy of the information contained in this document, it does not warrant, represent or guarantee the accuracy of the information. Changes or alterations to this document will not be made by persons other than PBS&J personnel. The user of this document assumes the responsibility for any errors or omissions. Changes or alterations may be made to this document without notice. The user of this document assumes the responsibility for any errors or omissions. 

DISCLAIMER
 This document must be compared to the original hard copy, with certified raised relief if applicable, in order to insure the accuracy of the information contained herein and to further insure that no changes, alterations or modifications have been made to the document. No reliance should ever be made on a document transmitted or received by computer or other electronic means unless it is first compared to the original. PBS&J makes no warranty, express or implied, concerning the accuracy of the information contained in any document transmitted or received by computer or other electronic means.

JOB NO. 071431.01

DRAWN RBS

DESIGNED JCJ

CHECKED JCJ